



TAXIWAY "B"

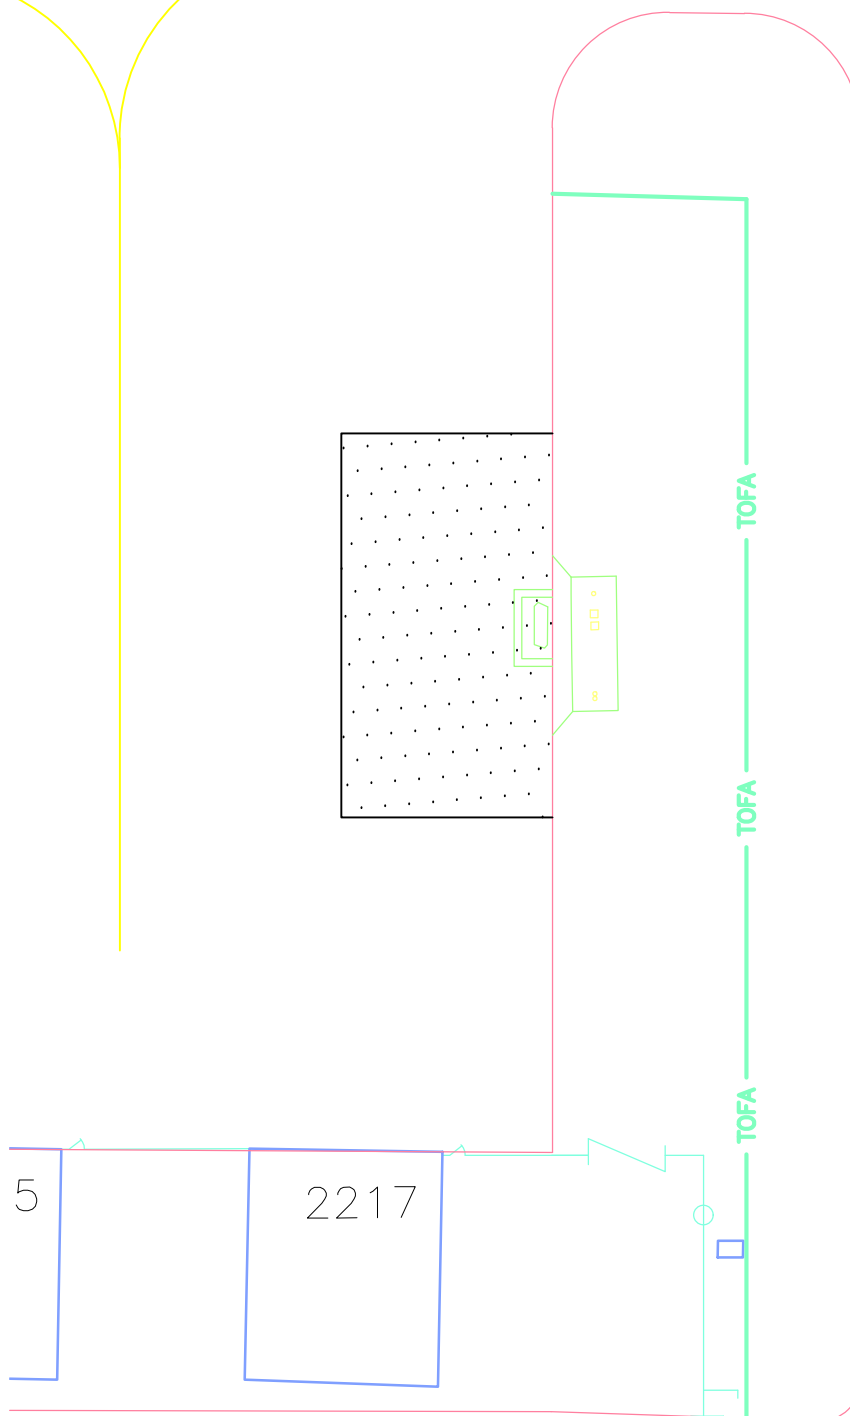


WILLIS

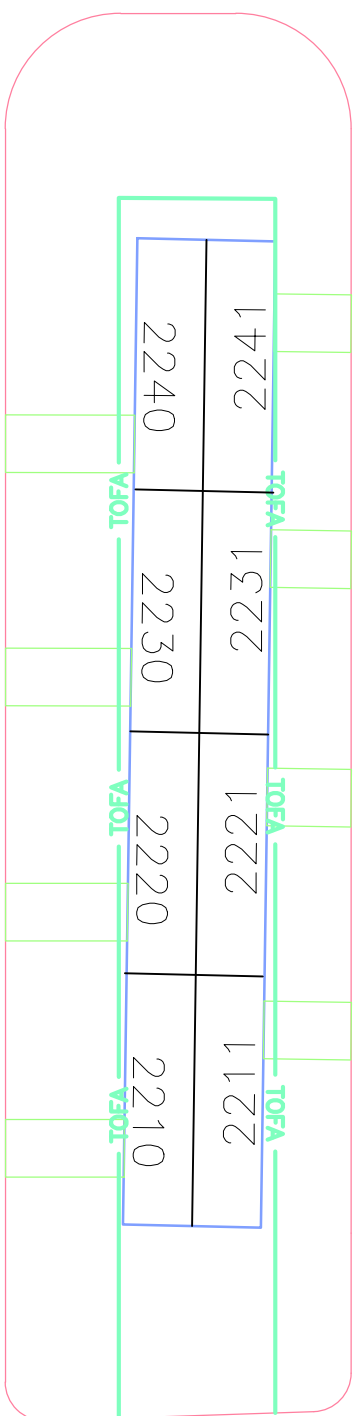


NICHOLAS




WEST GREENING

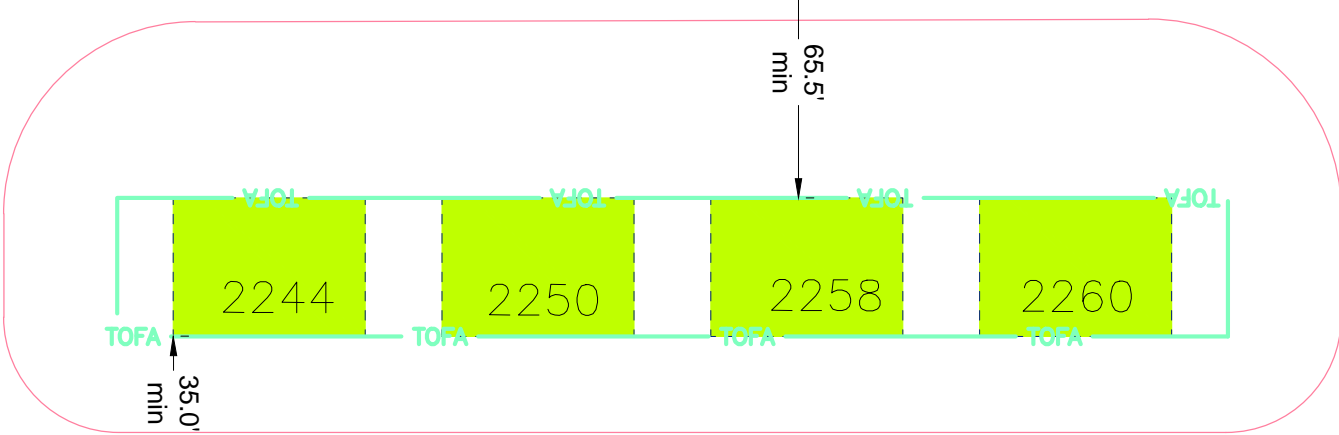

WEST STORMONT

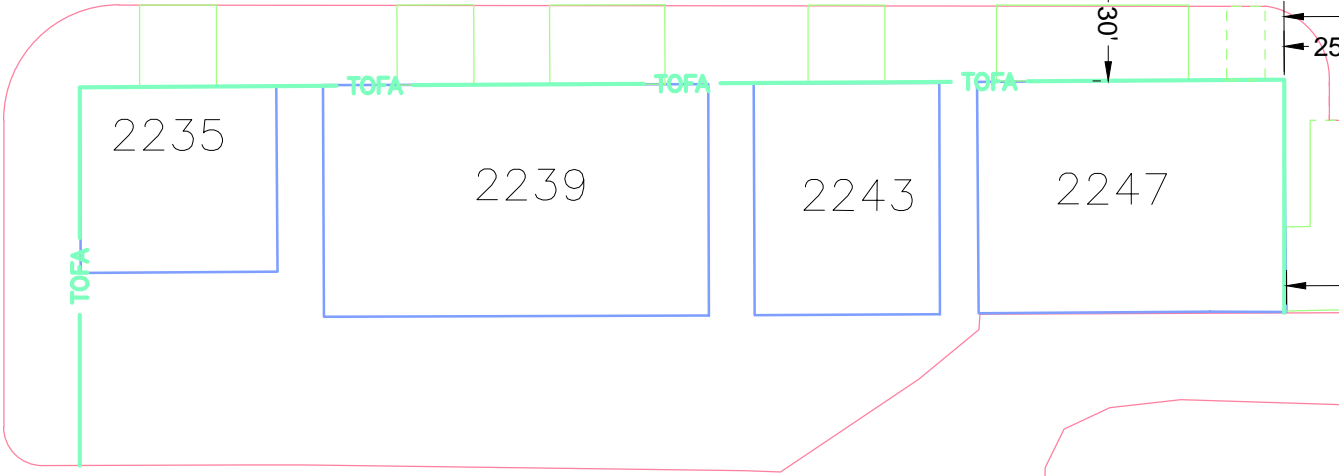


POWERS

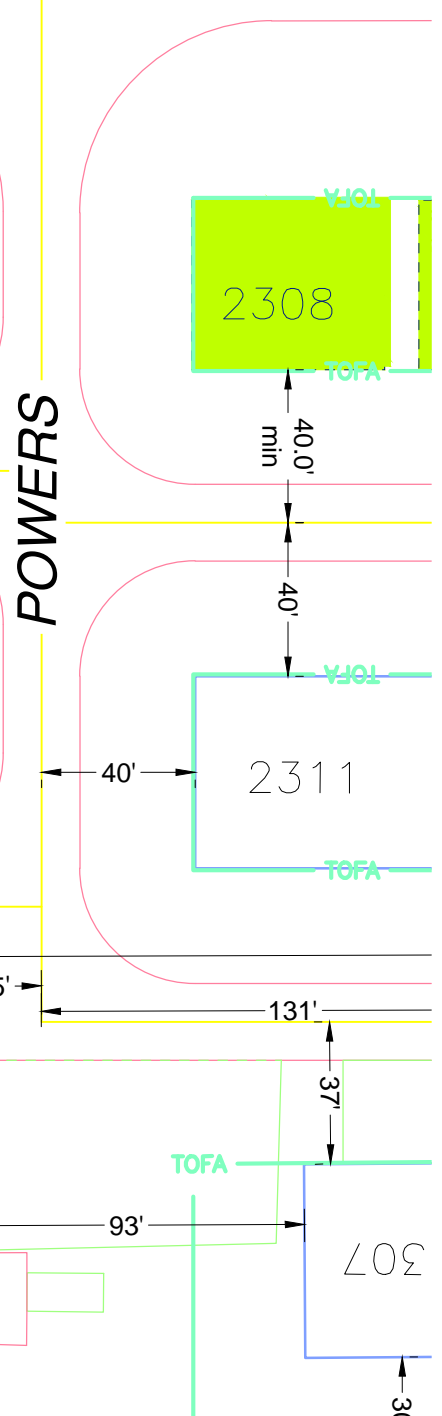

FOX ROAD




AS OF JANUARY 2015

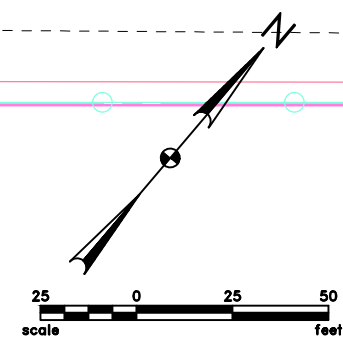


LEGEND


- FUTURE BUILDING
- EXISTING BUILDING

Rev'd.		SHEET NO.	
LAUREL MUNICIPAL AIRPORT LAUREL AIRPORT AUTHORITY LAUREL, MONTANA		3	
		HANGAR LOCATION	
<small>C:\TMP\CAD\AcPublish_5092\Laurel Hangar Address Maps-2010.DWG Plotted-3/30/2017-3:58pm © Kadmas, Lee &amp; Jackson 2015</small>			


TAXIWAY "B"

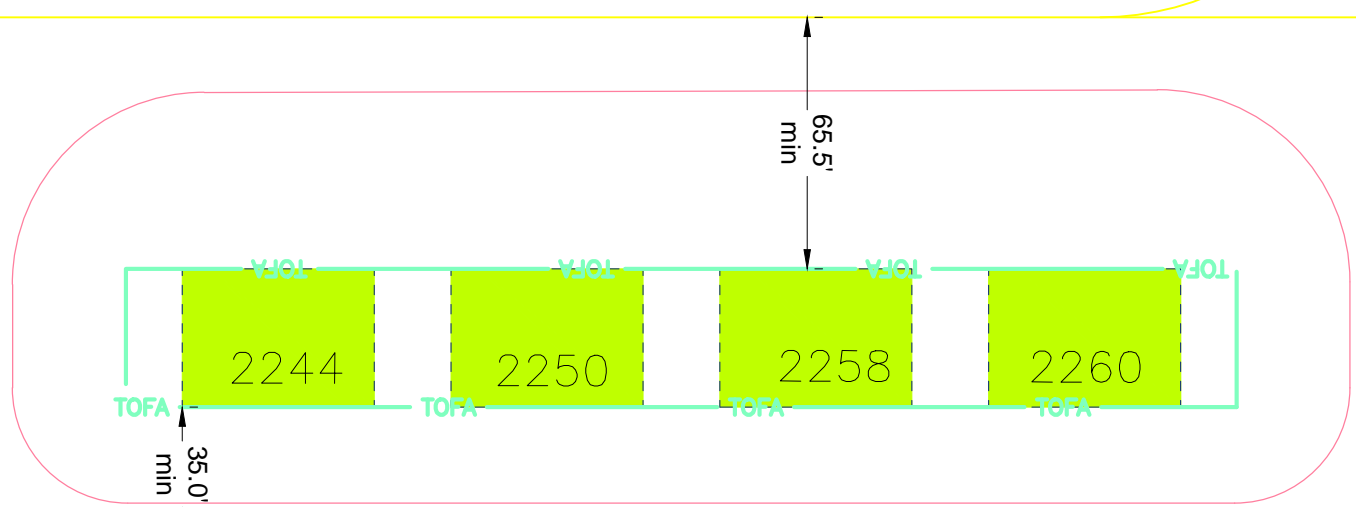


WEST GREENING

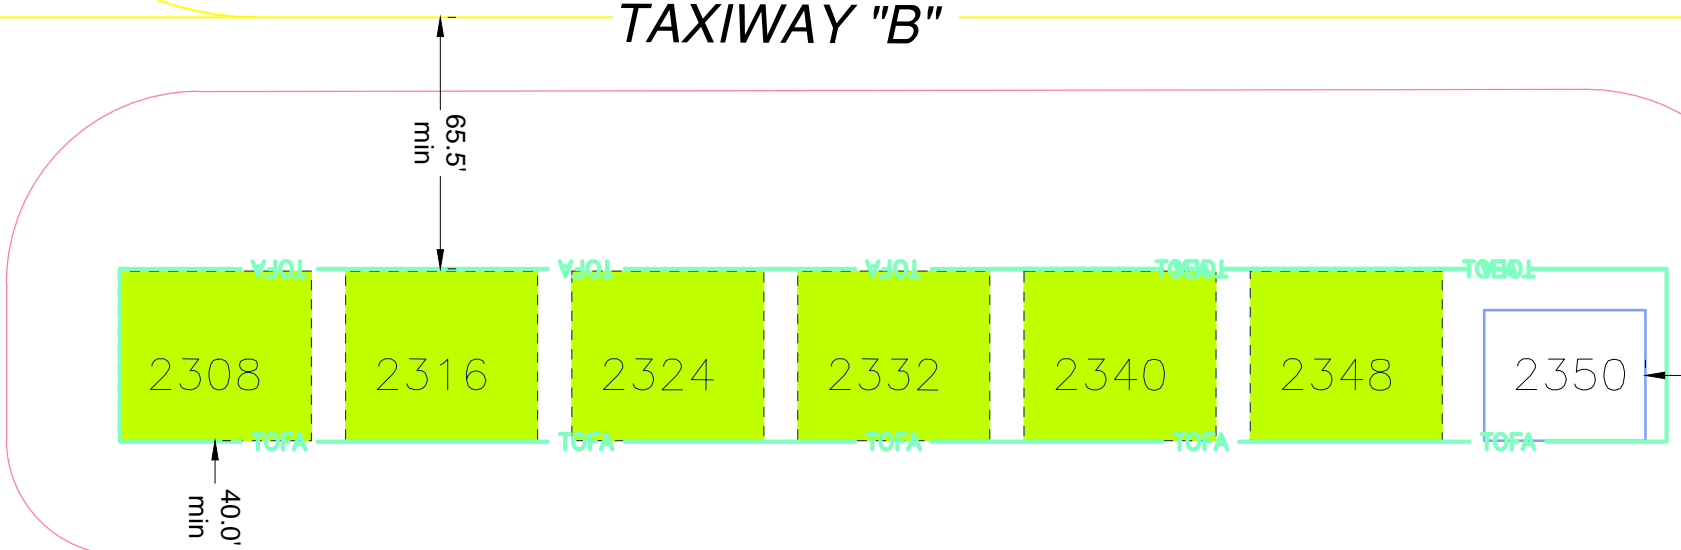



EAST GREENING

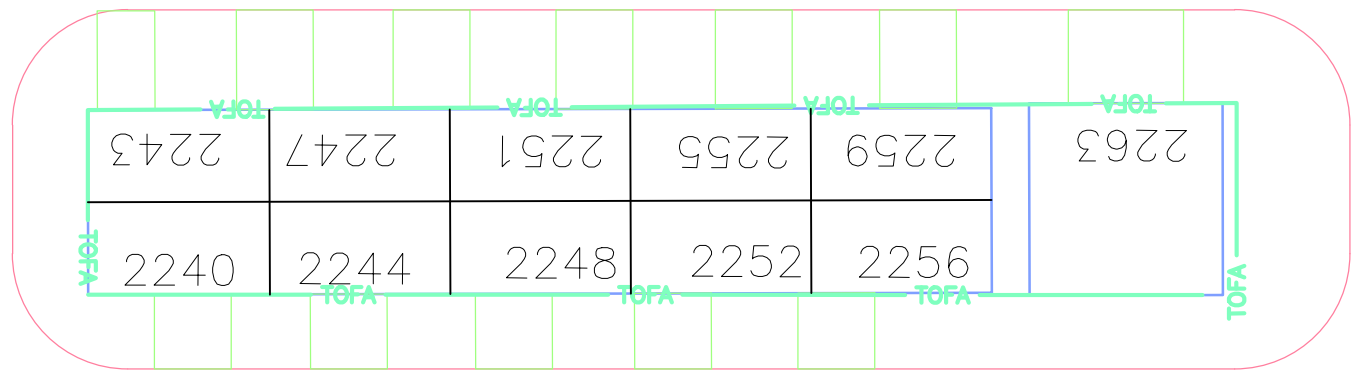

WEST STORMONT

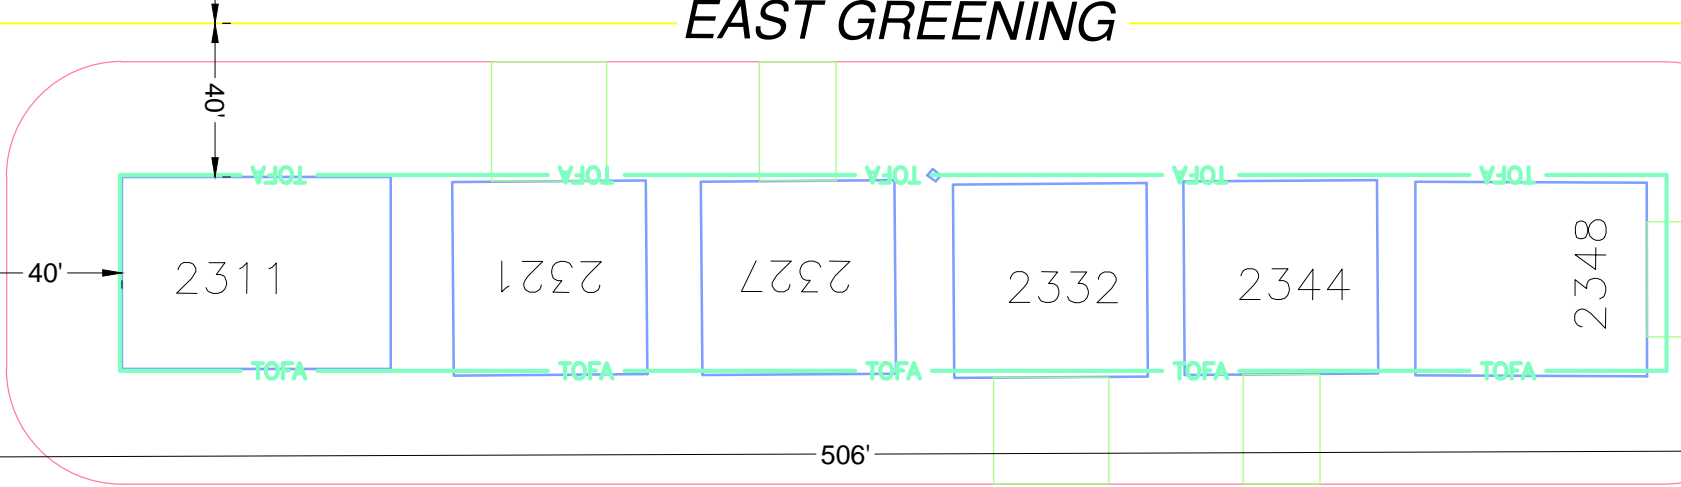


EAST STORMONT

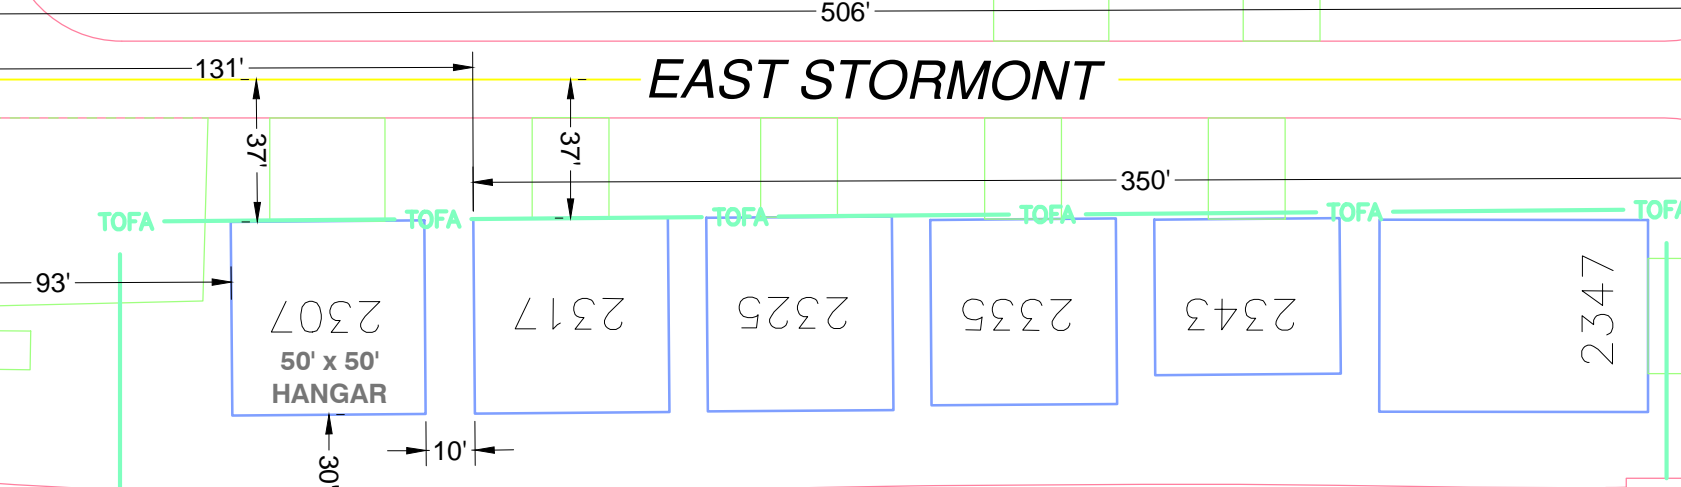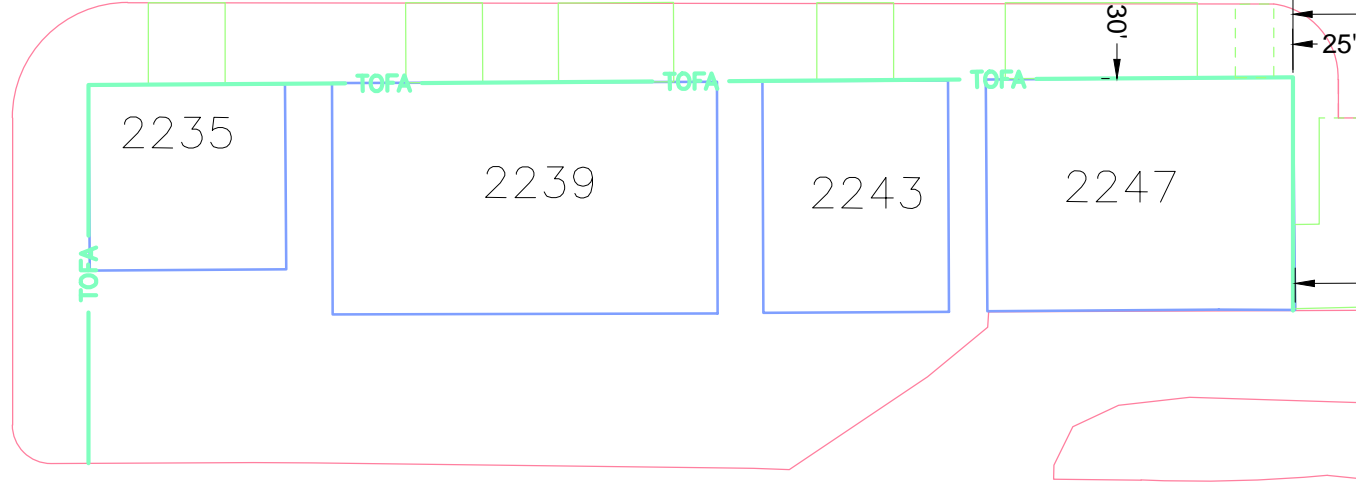

FOX ROAD


POWERS

AS OF JANUARY 2015

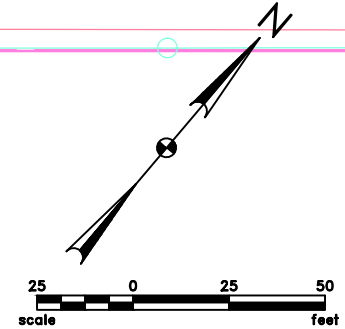

- LEGEND**
- FUTURE BUILDING
  - EXISTING BUILDING

Rev'd.		SHEET NO.	
LAUREL MUNICIPAL AIRPORT LAUREL AIRPORT AUTHORITY LAUREL, MONTANA		4	
<b>HANGAR LOCATION</b>		DRWN. BY	CHK'D BY
		J.M.F.	CCC
COMPUTER NO.		LAST REVISED	
		01/29/2015	
<small>C:\TMP\CAD\AcPublish_5092\Laurel Hangar Address Maps-2010.DWG Plotted-3/30/2017-3:58pm</small>			

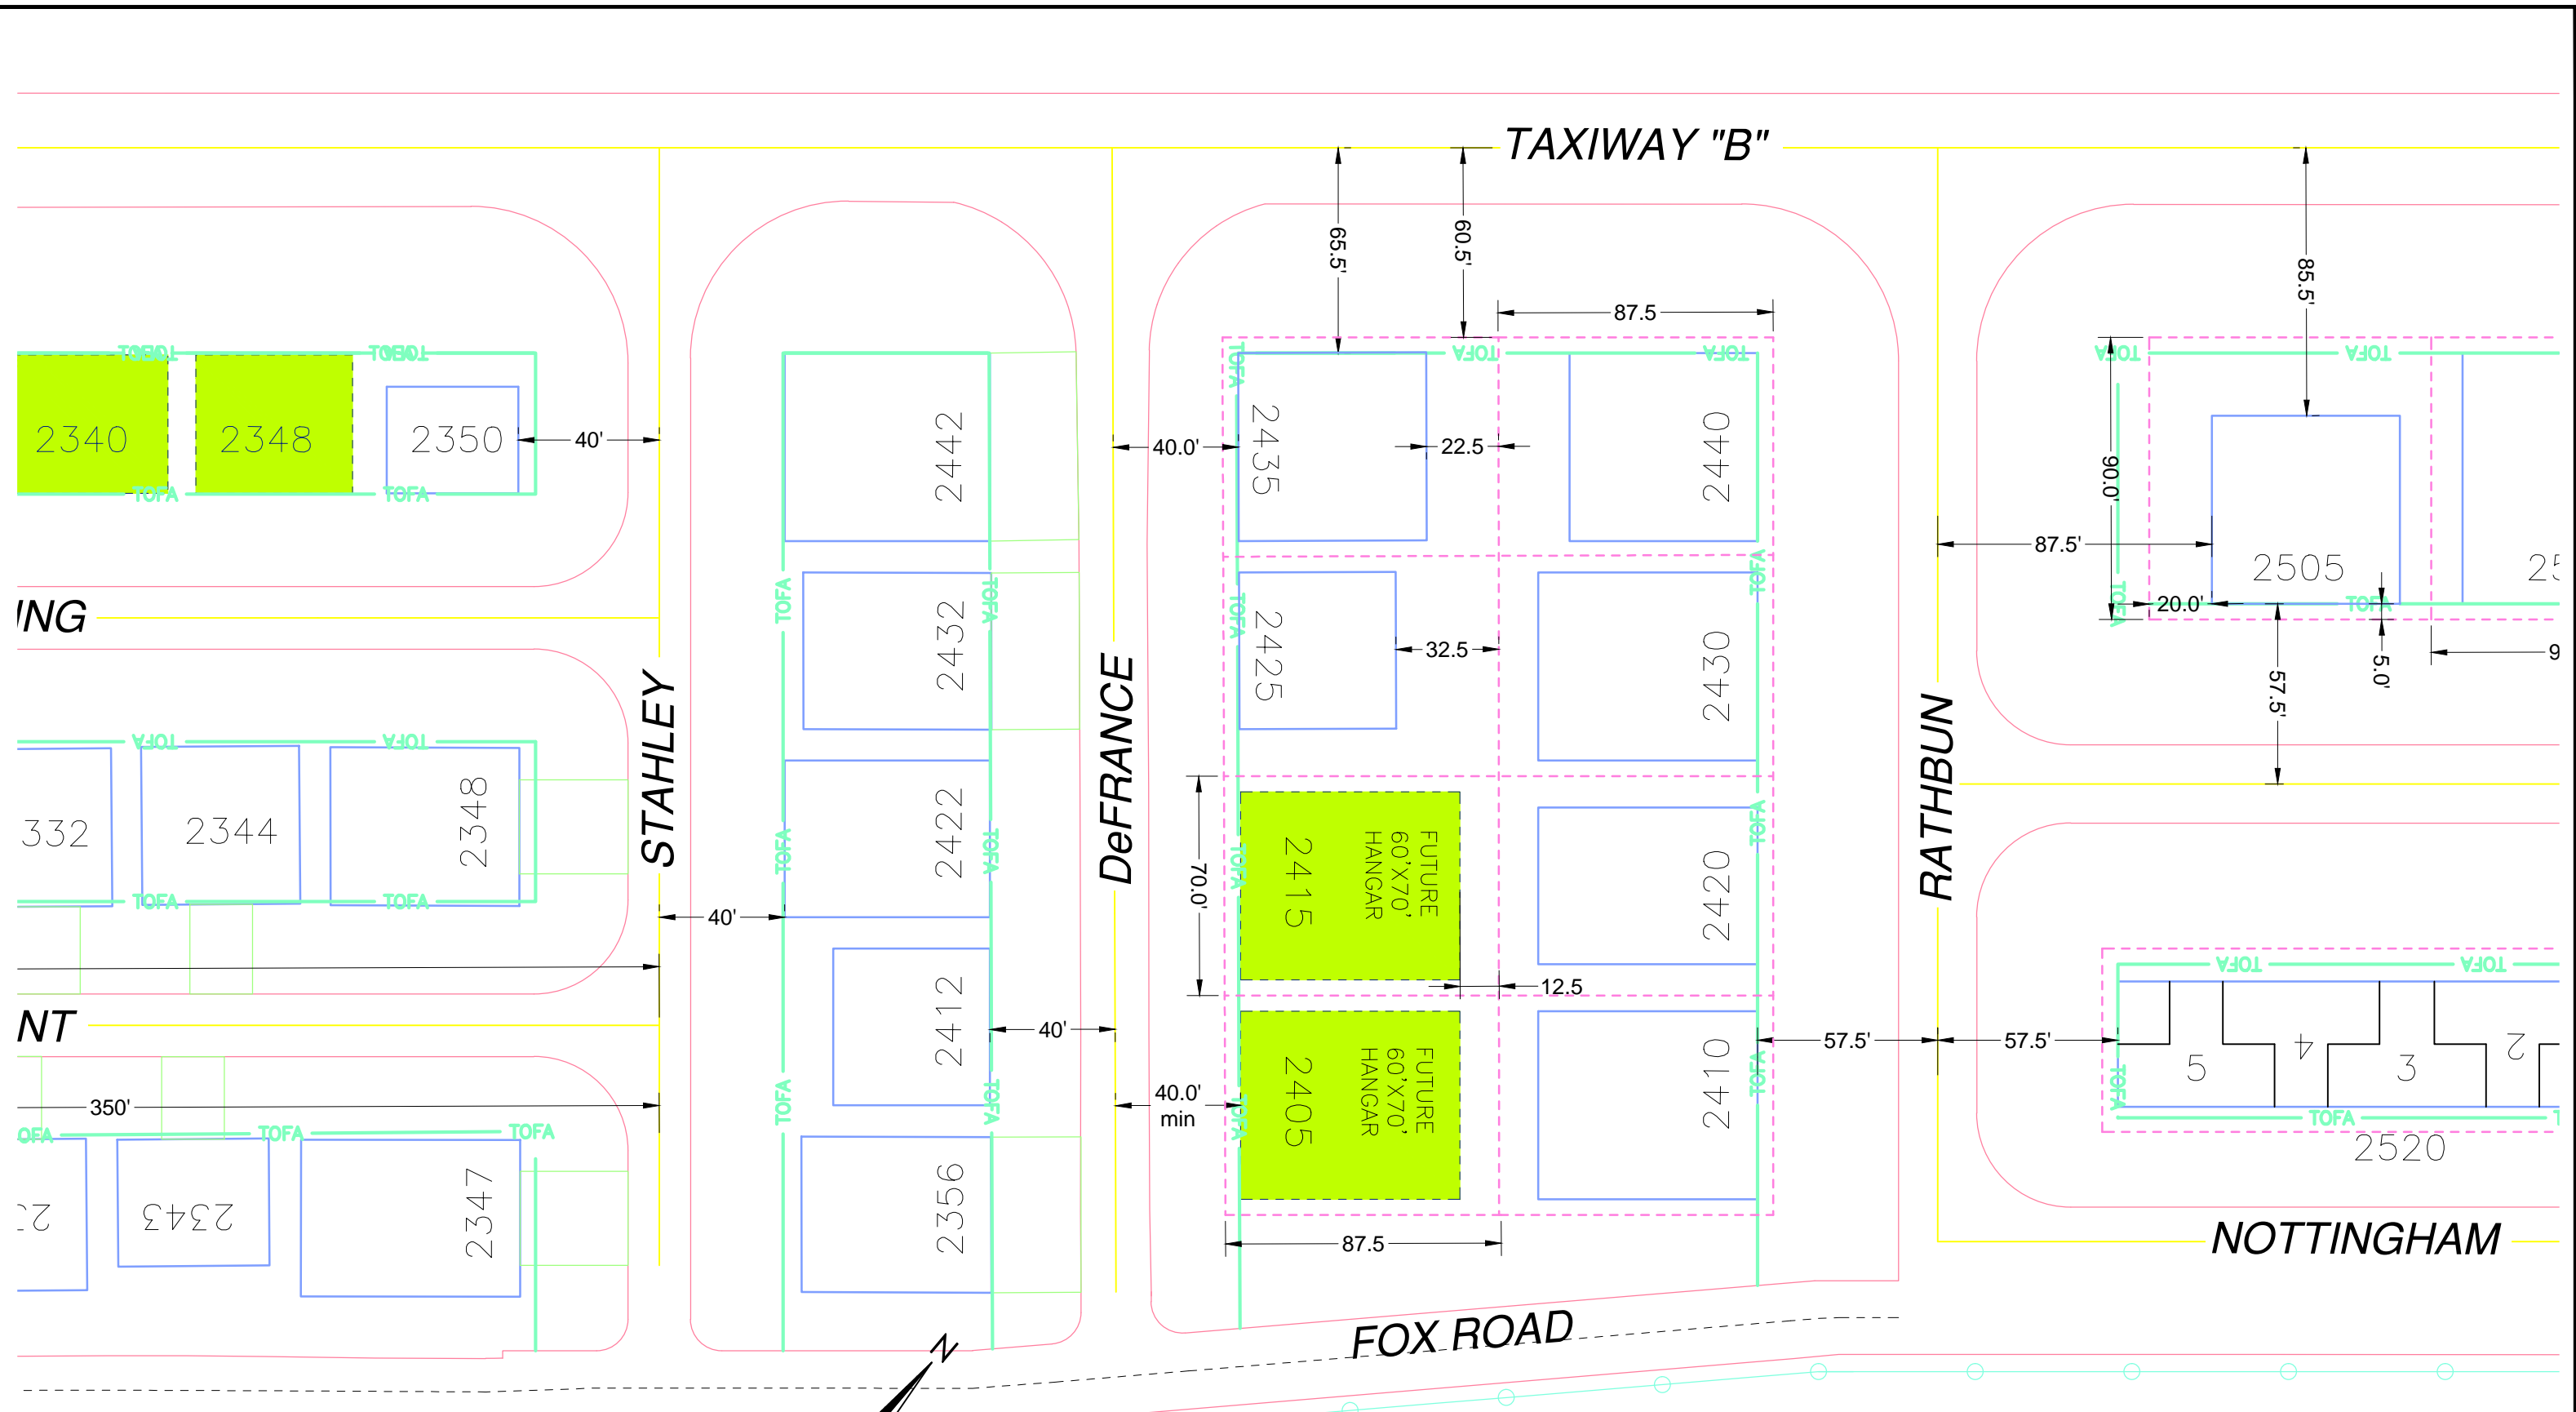


AS OF JANUARY 2015


**LEGEND**

- FUTURE BUILDING
- EXISTING BUILDING
- PROPERTY LINE

Rev'd. <b>LAUREL MUNICIPAL AIRPORT</b> LAUREL AIRPORT AUTHORITY LAUREL, MONTANA		SHEET NO. <b>5</b>
		<b>HANGAR LOCATION</b>
DRWN. BY J.M.F.	CHK'D BY CCC	COMPUTER NO. LAST REVISED 01/29/2015 <small>(SHEET 5)</small>
C:\TMP\CAD\AcPublish_5092\Laurel Hangar Address Maps-2010.DWG Plotted-3/30/2017-3:58pm © Kadmas, Lee & Jackson 2015		

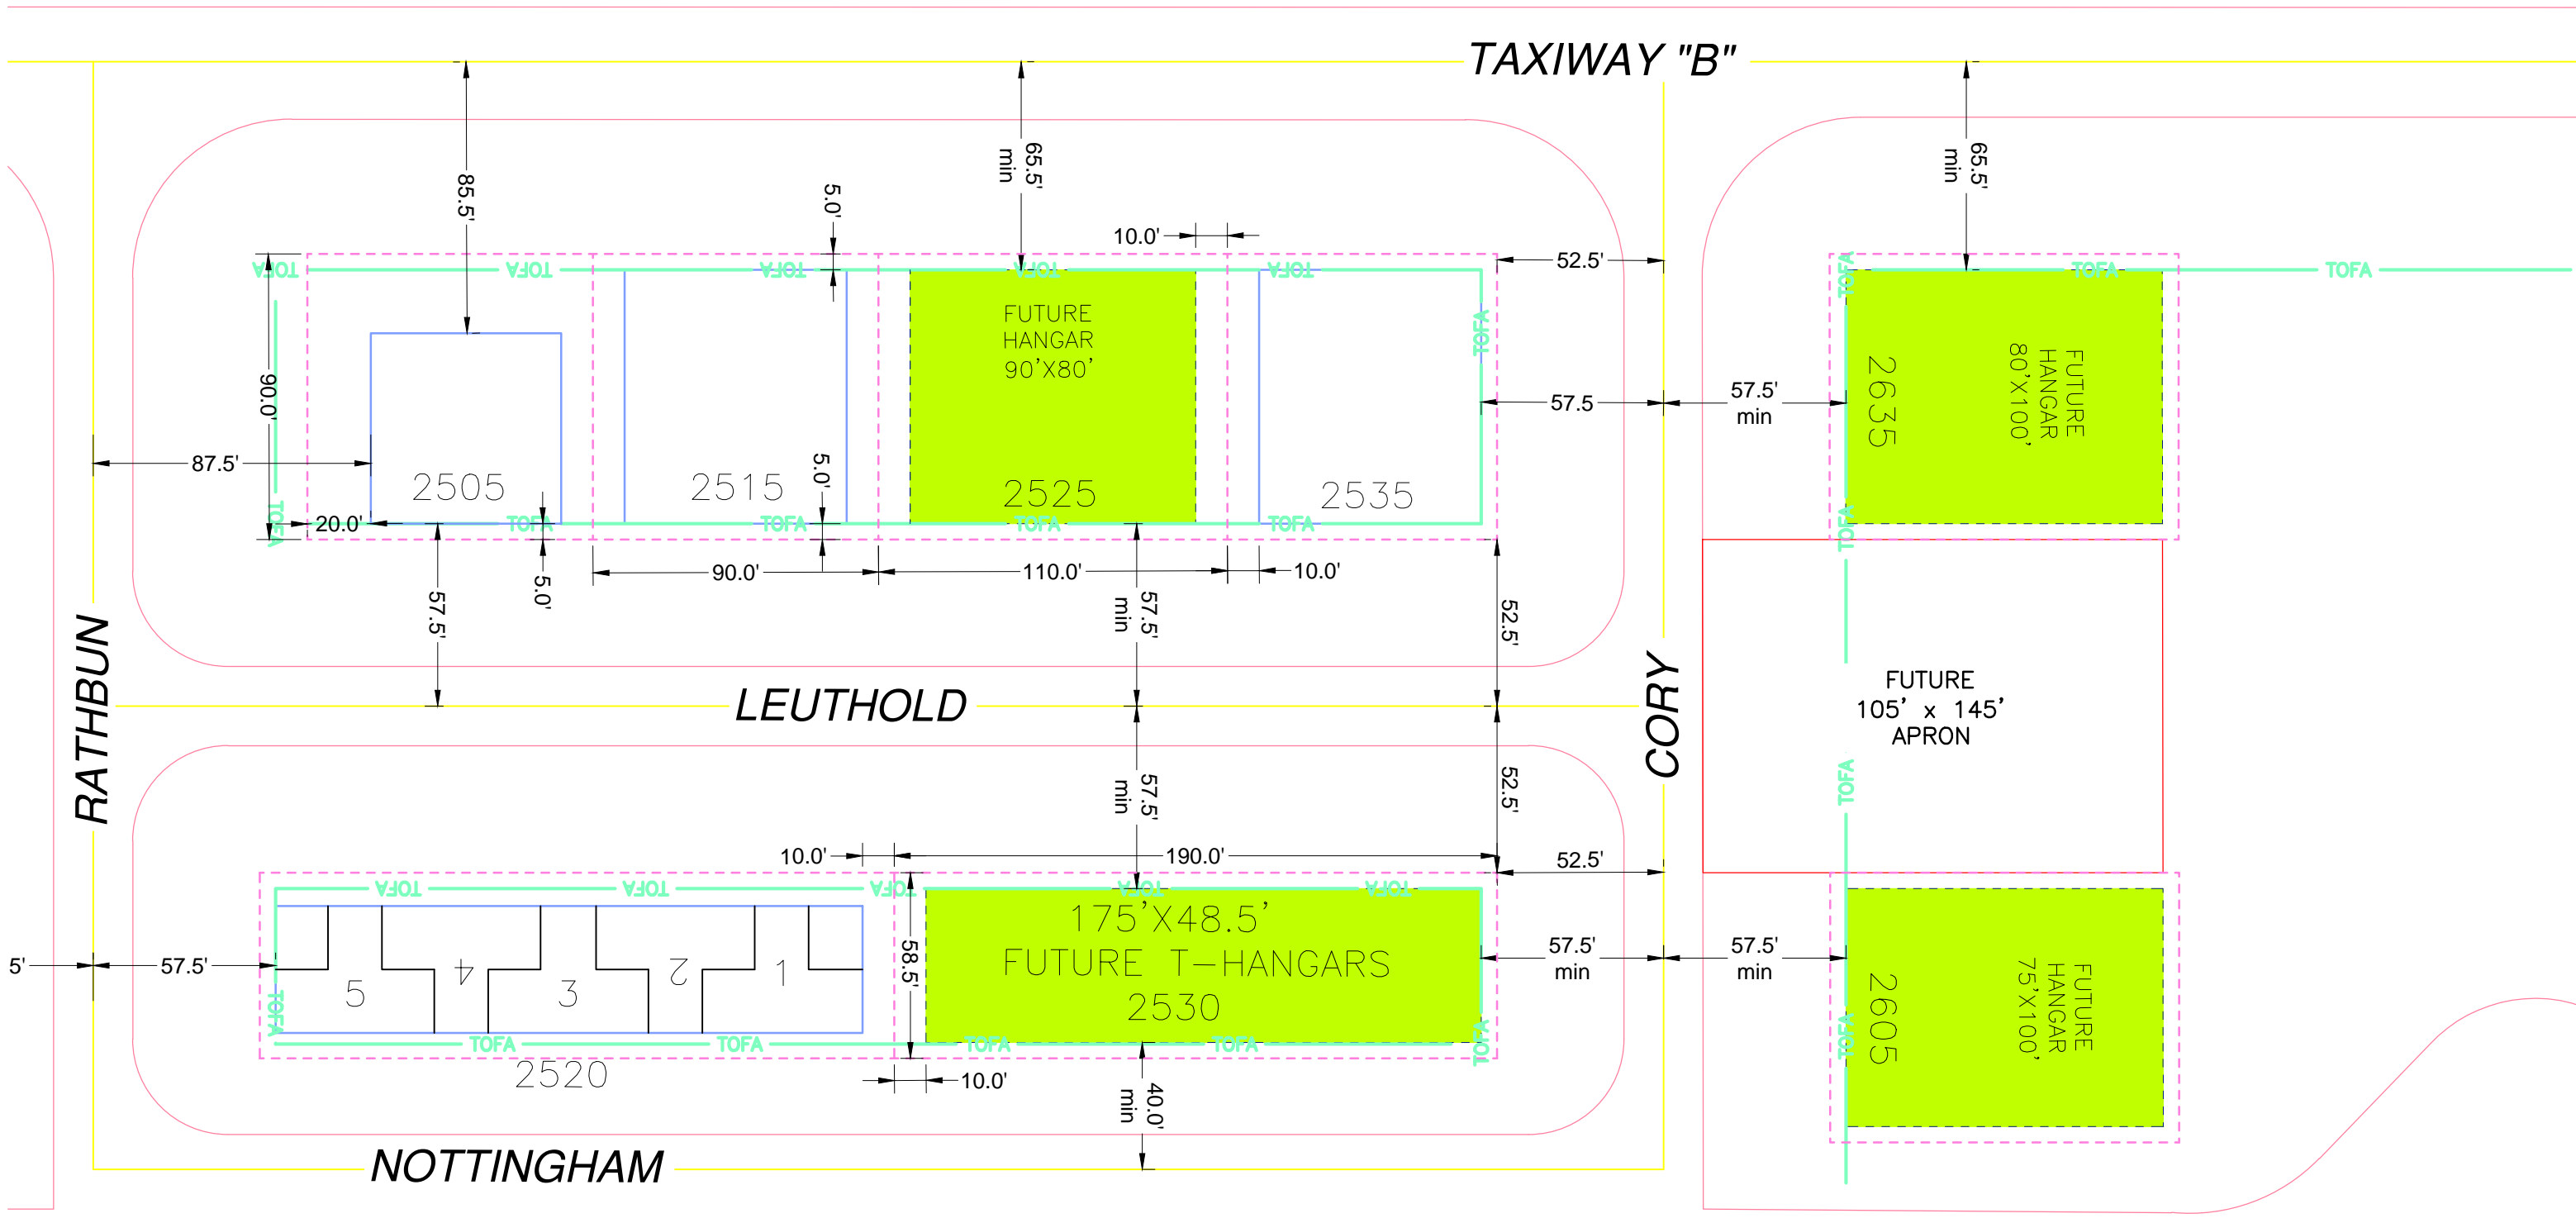

AS OF JANUARY 2015

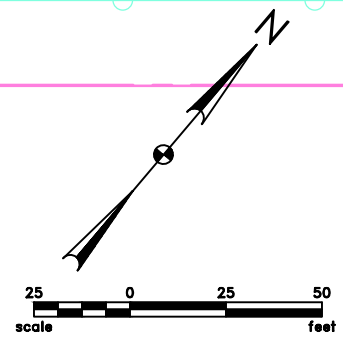

- LEGEND**
- FUTURE BUILDING
  - EXISTING BUILDING
  - PROPERTY LINE

Rev'd. <b>LAUREL MUNICIPAL AIRPORT</b> LAUREL AIRPORT AUTHORITY LAUREL, MONTANA		SHEET NO. <b>6</b>
		<b>HANGAR LOCATION</b>
DRWN. BY J.M.F.	CHK'D BY CCC	COMPUTER NO. LAST REVISED 01/29/2015 (SHEET 6)
C:\TMP\CAD\AcPublish_5092\Laurel Hangar Address Maps-2010.DWG Plotted-3/30/2017-3:58pm © Kadmas, Lee & Jackson 2015		